

DOCUMENT B

EXISTING CONDITIONS SITE PLAN

Scale: 1"=40'


For Reference Purposes Only

Format Provided:

B.1 PDF file

Notes:

- This plan shows the features of the Veterans Park as they exist today.
- Photographs provided in this documentation were taken of the existing site conditions and will correspond to this reference plan.
- This existing configuration will be changed in the near future when the City of Jeffersontown will implement its proposed master plan for the Veterans Park.
- The proposed master plan is explained in Document C.

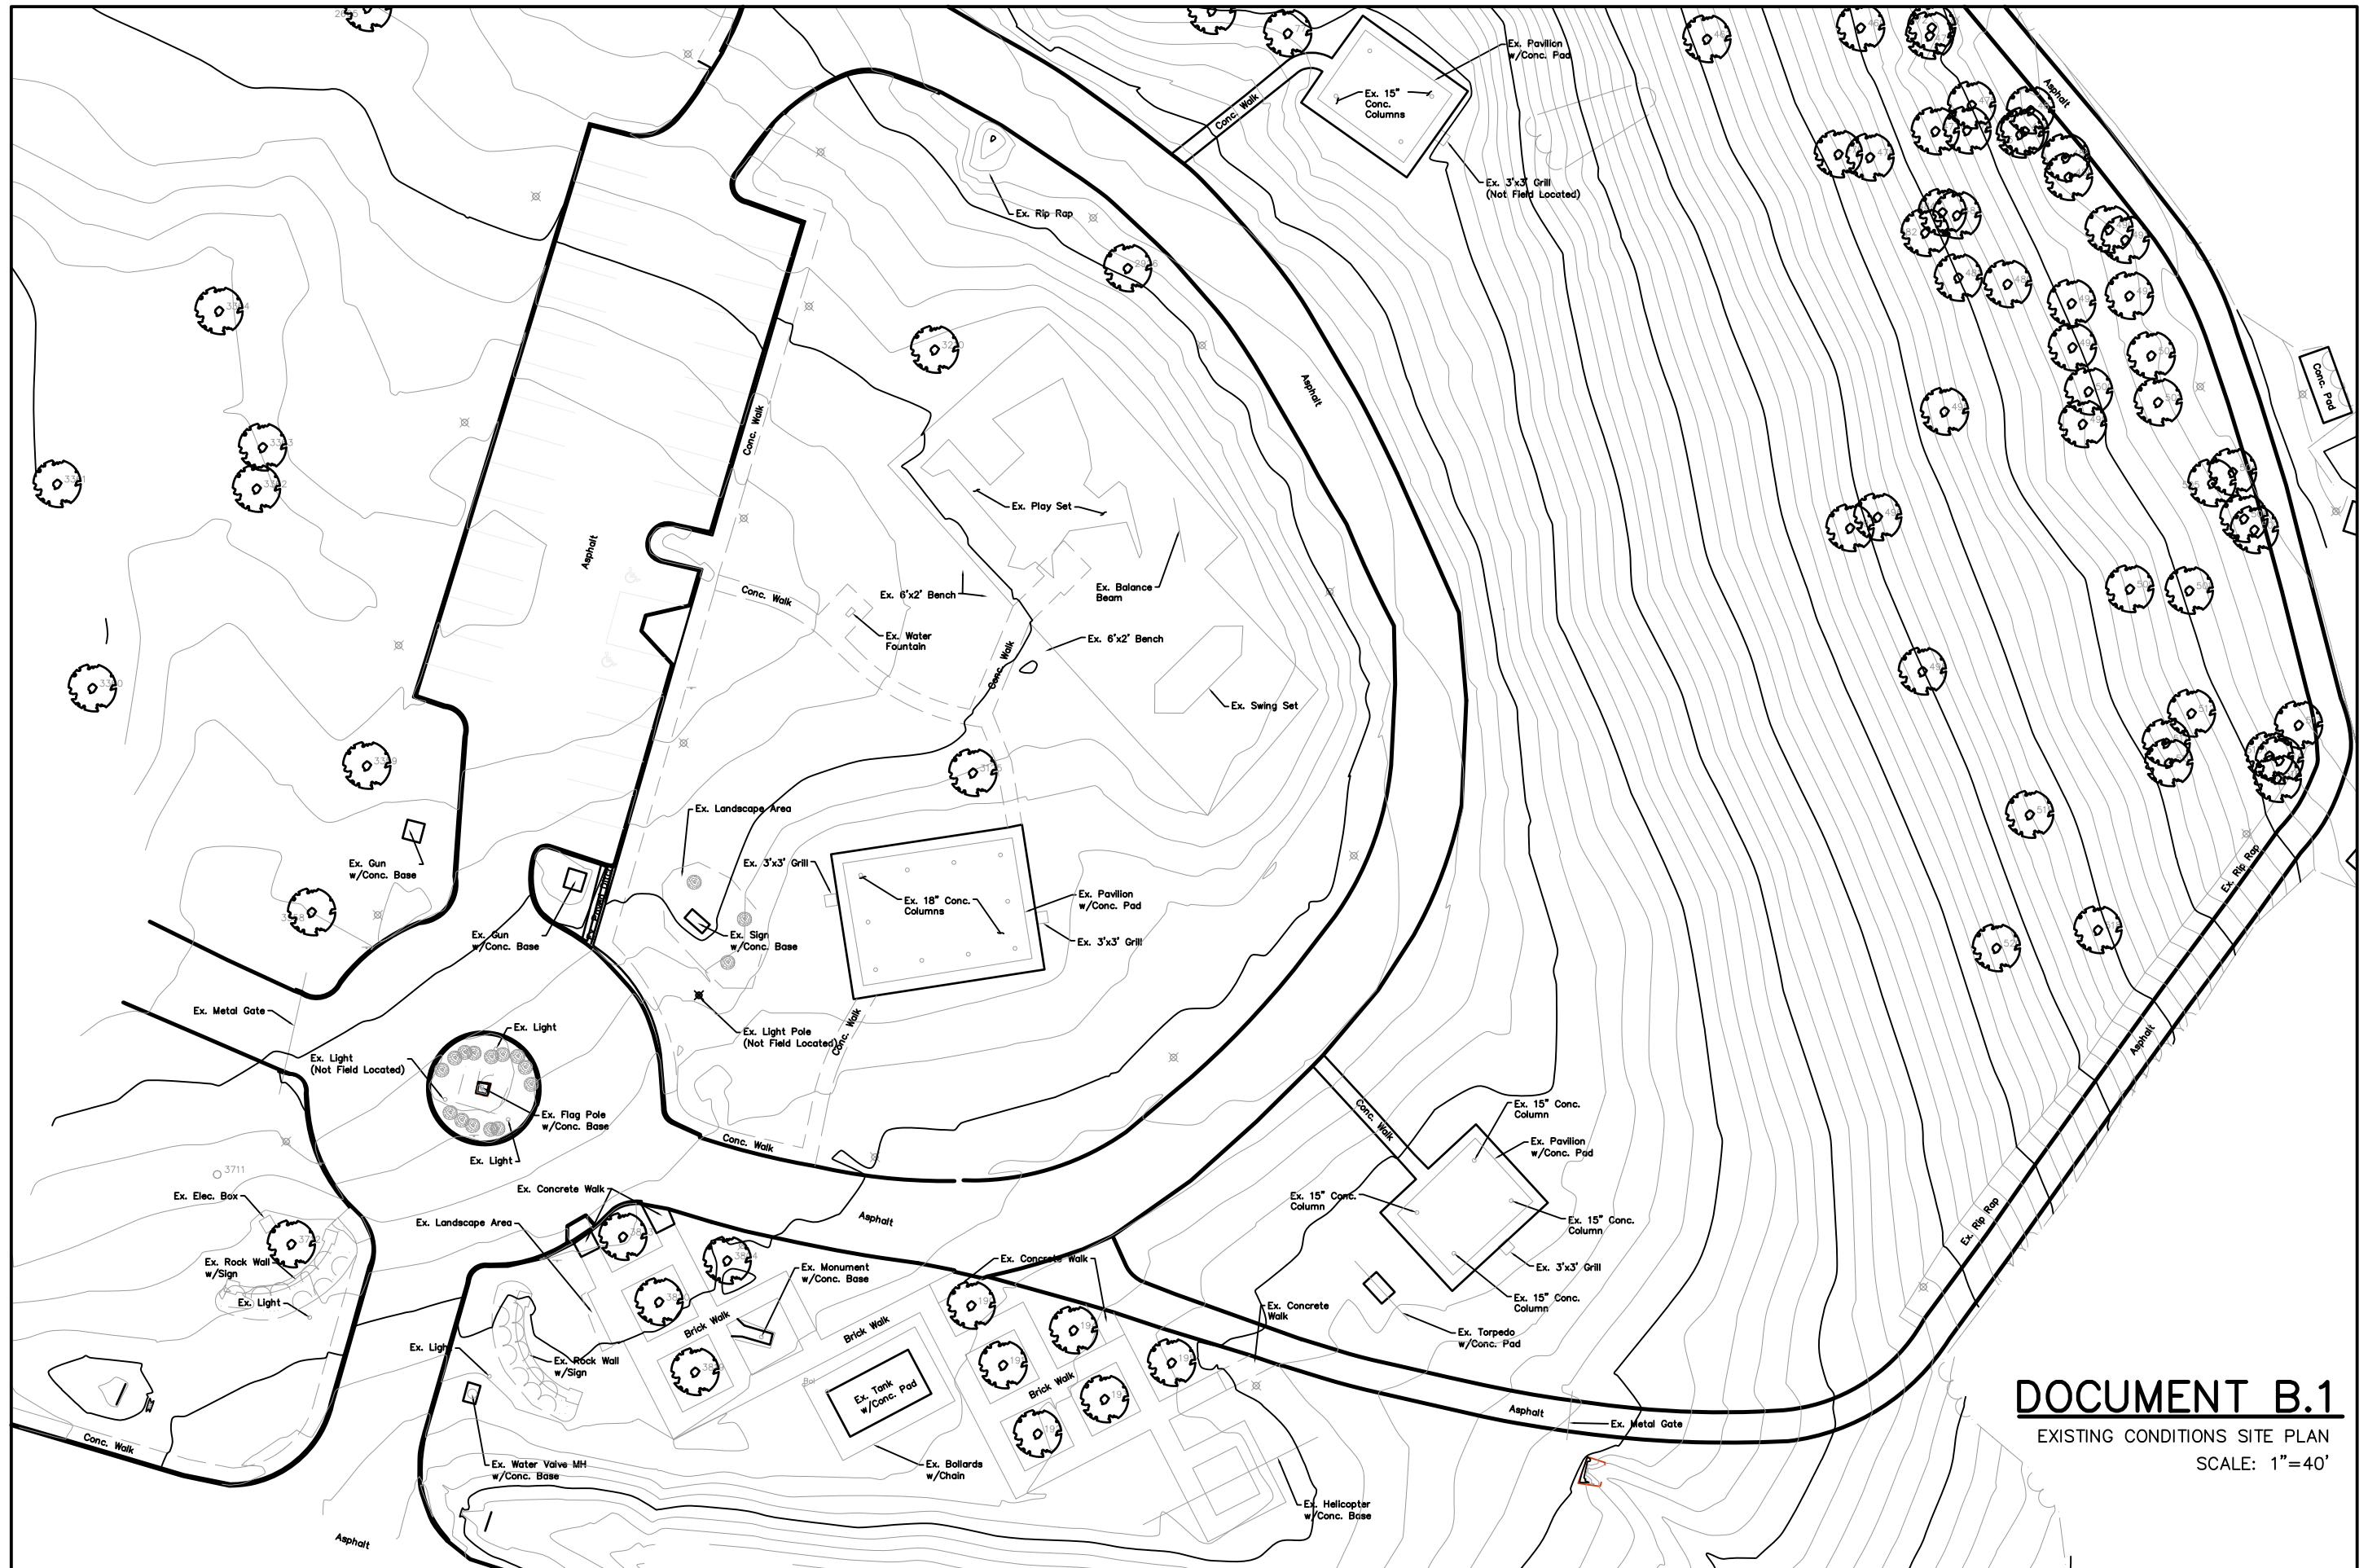

DOCUMENT B.1

EXISTING CONDITIONS SITE PLAN

SCALE: 1"=40'